
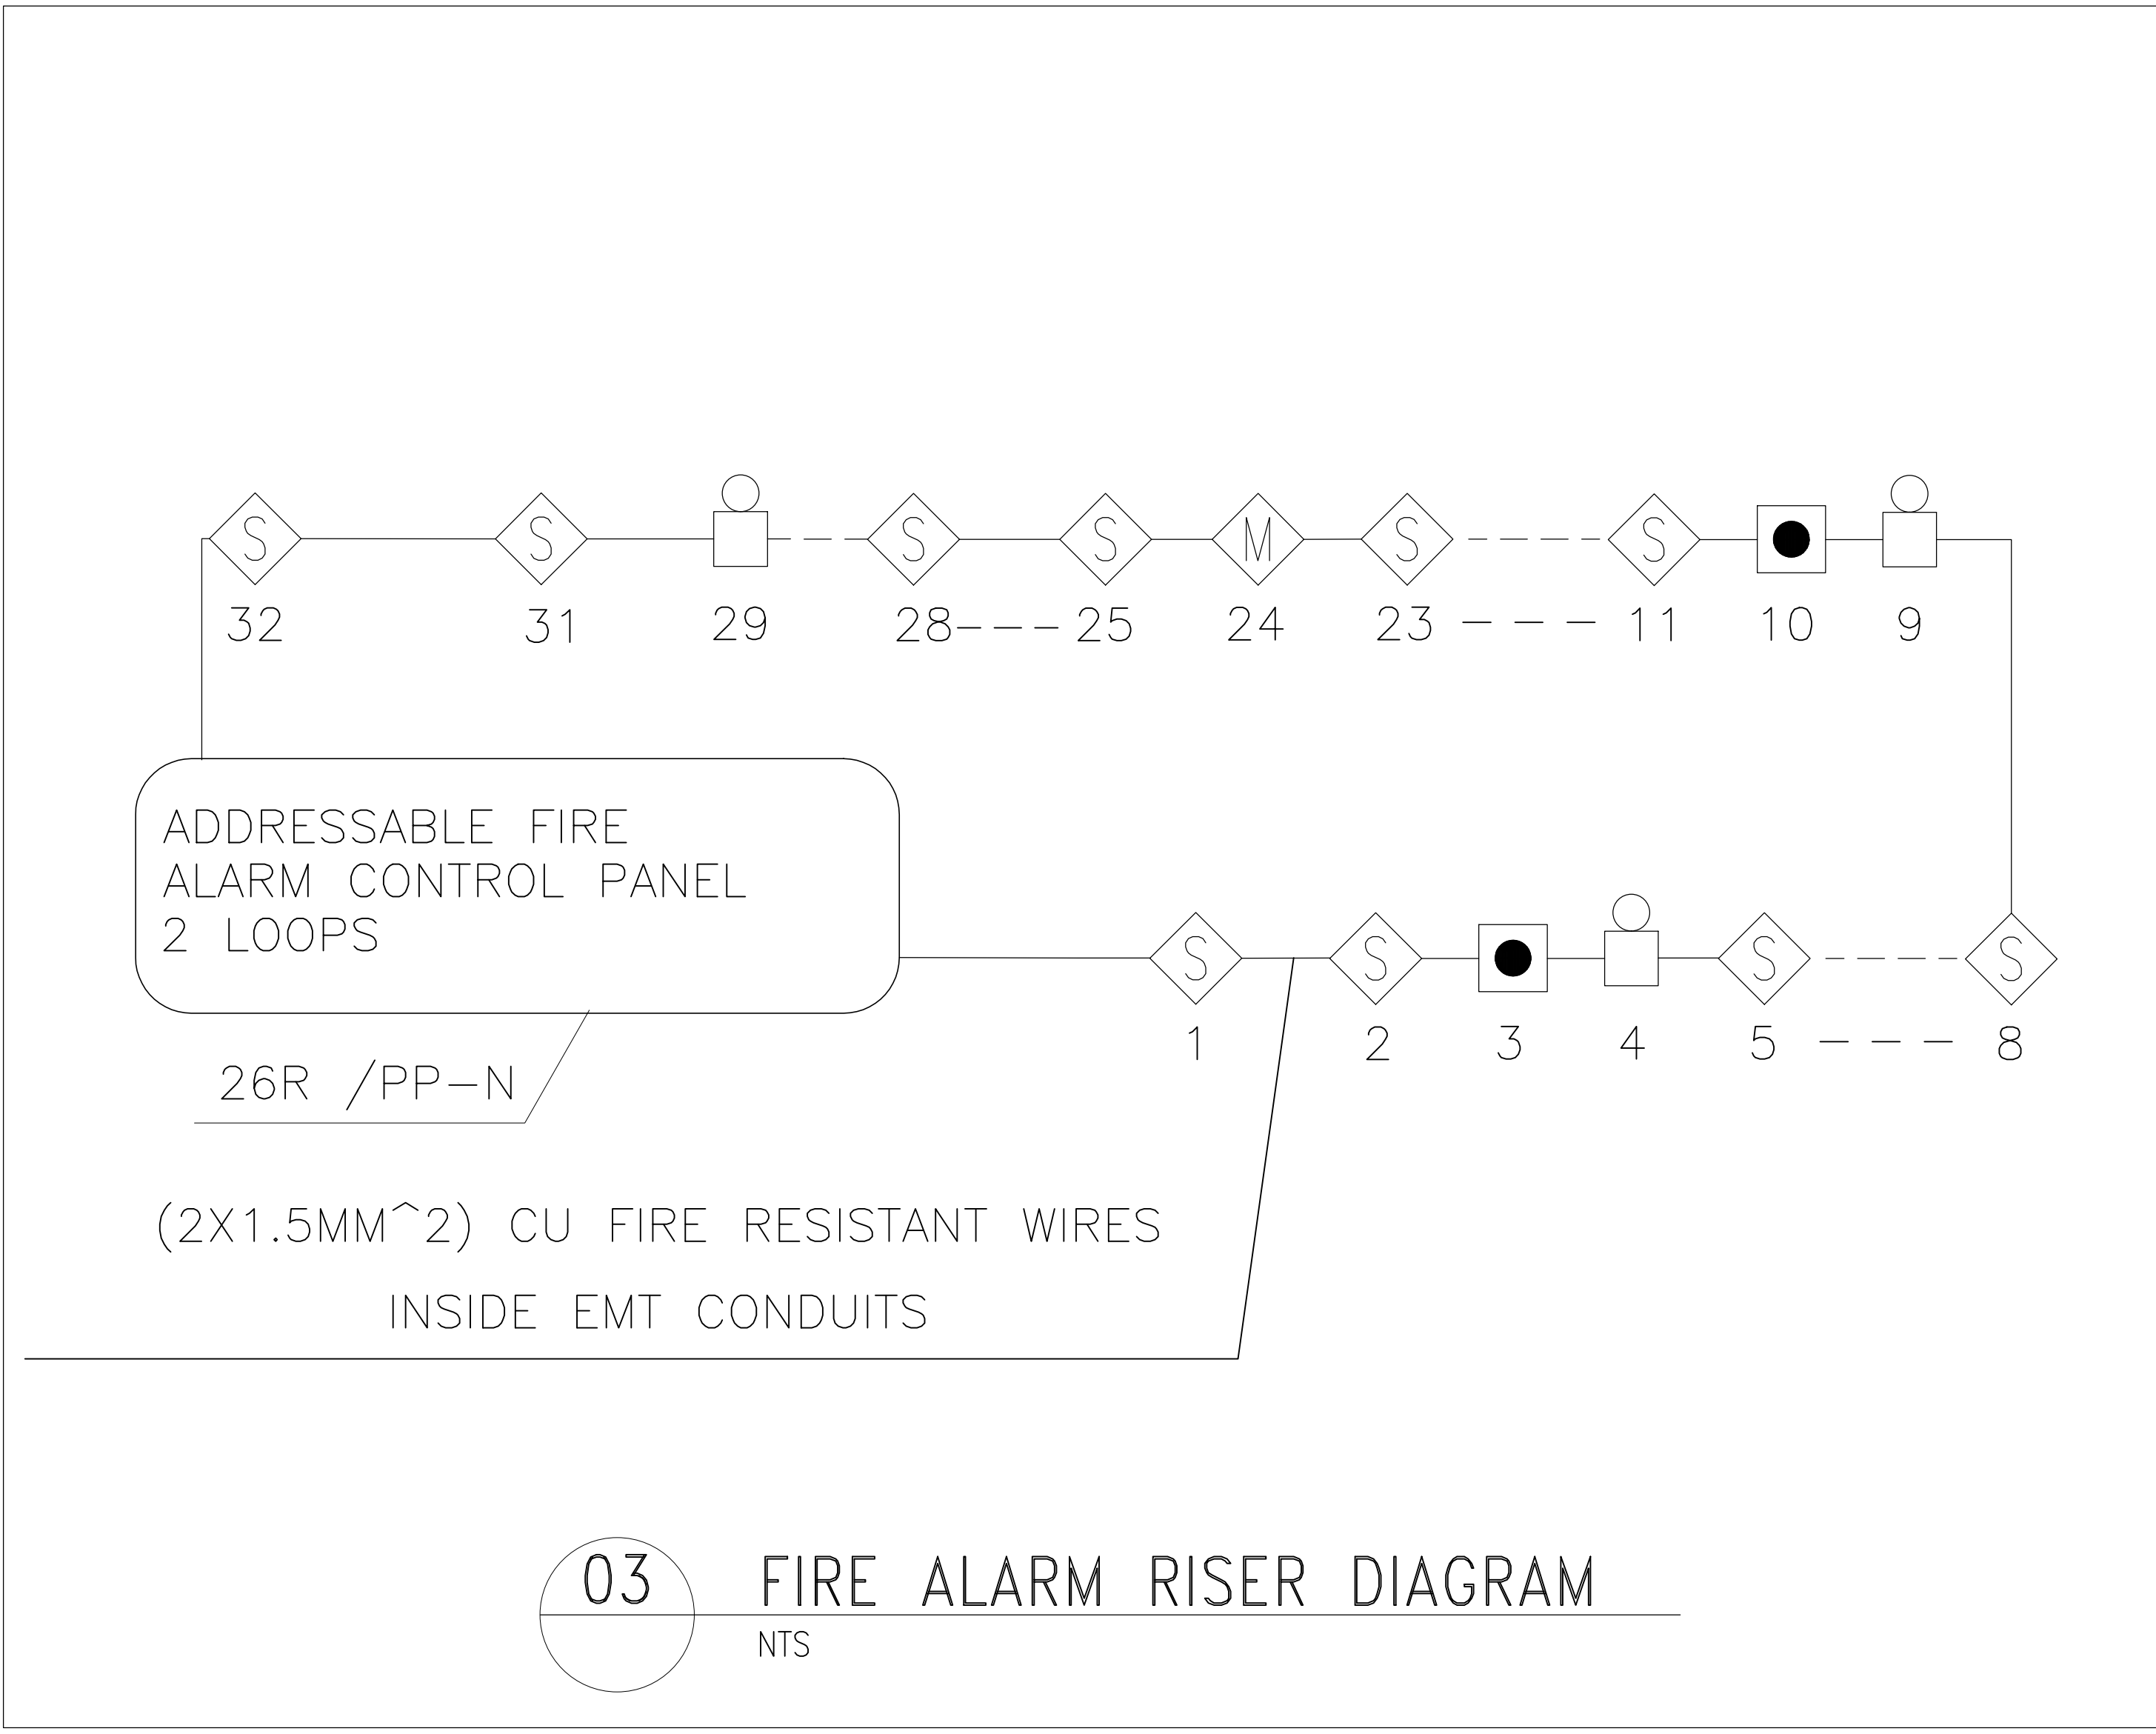
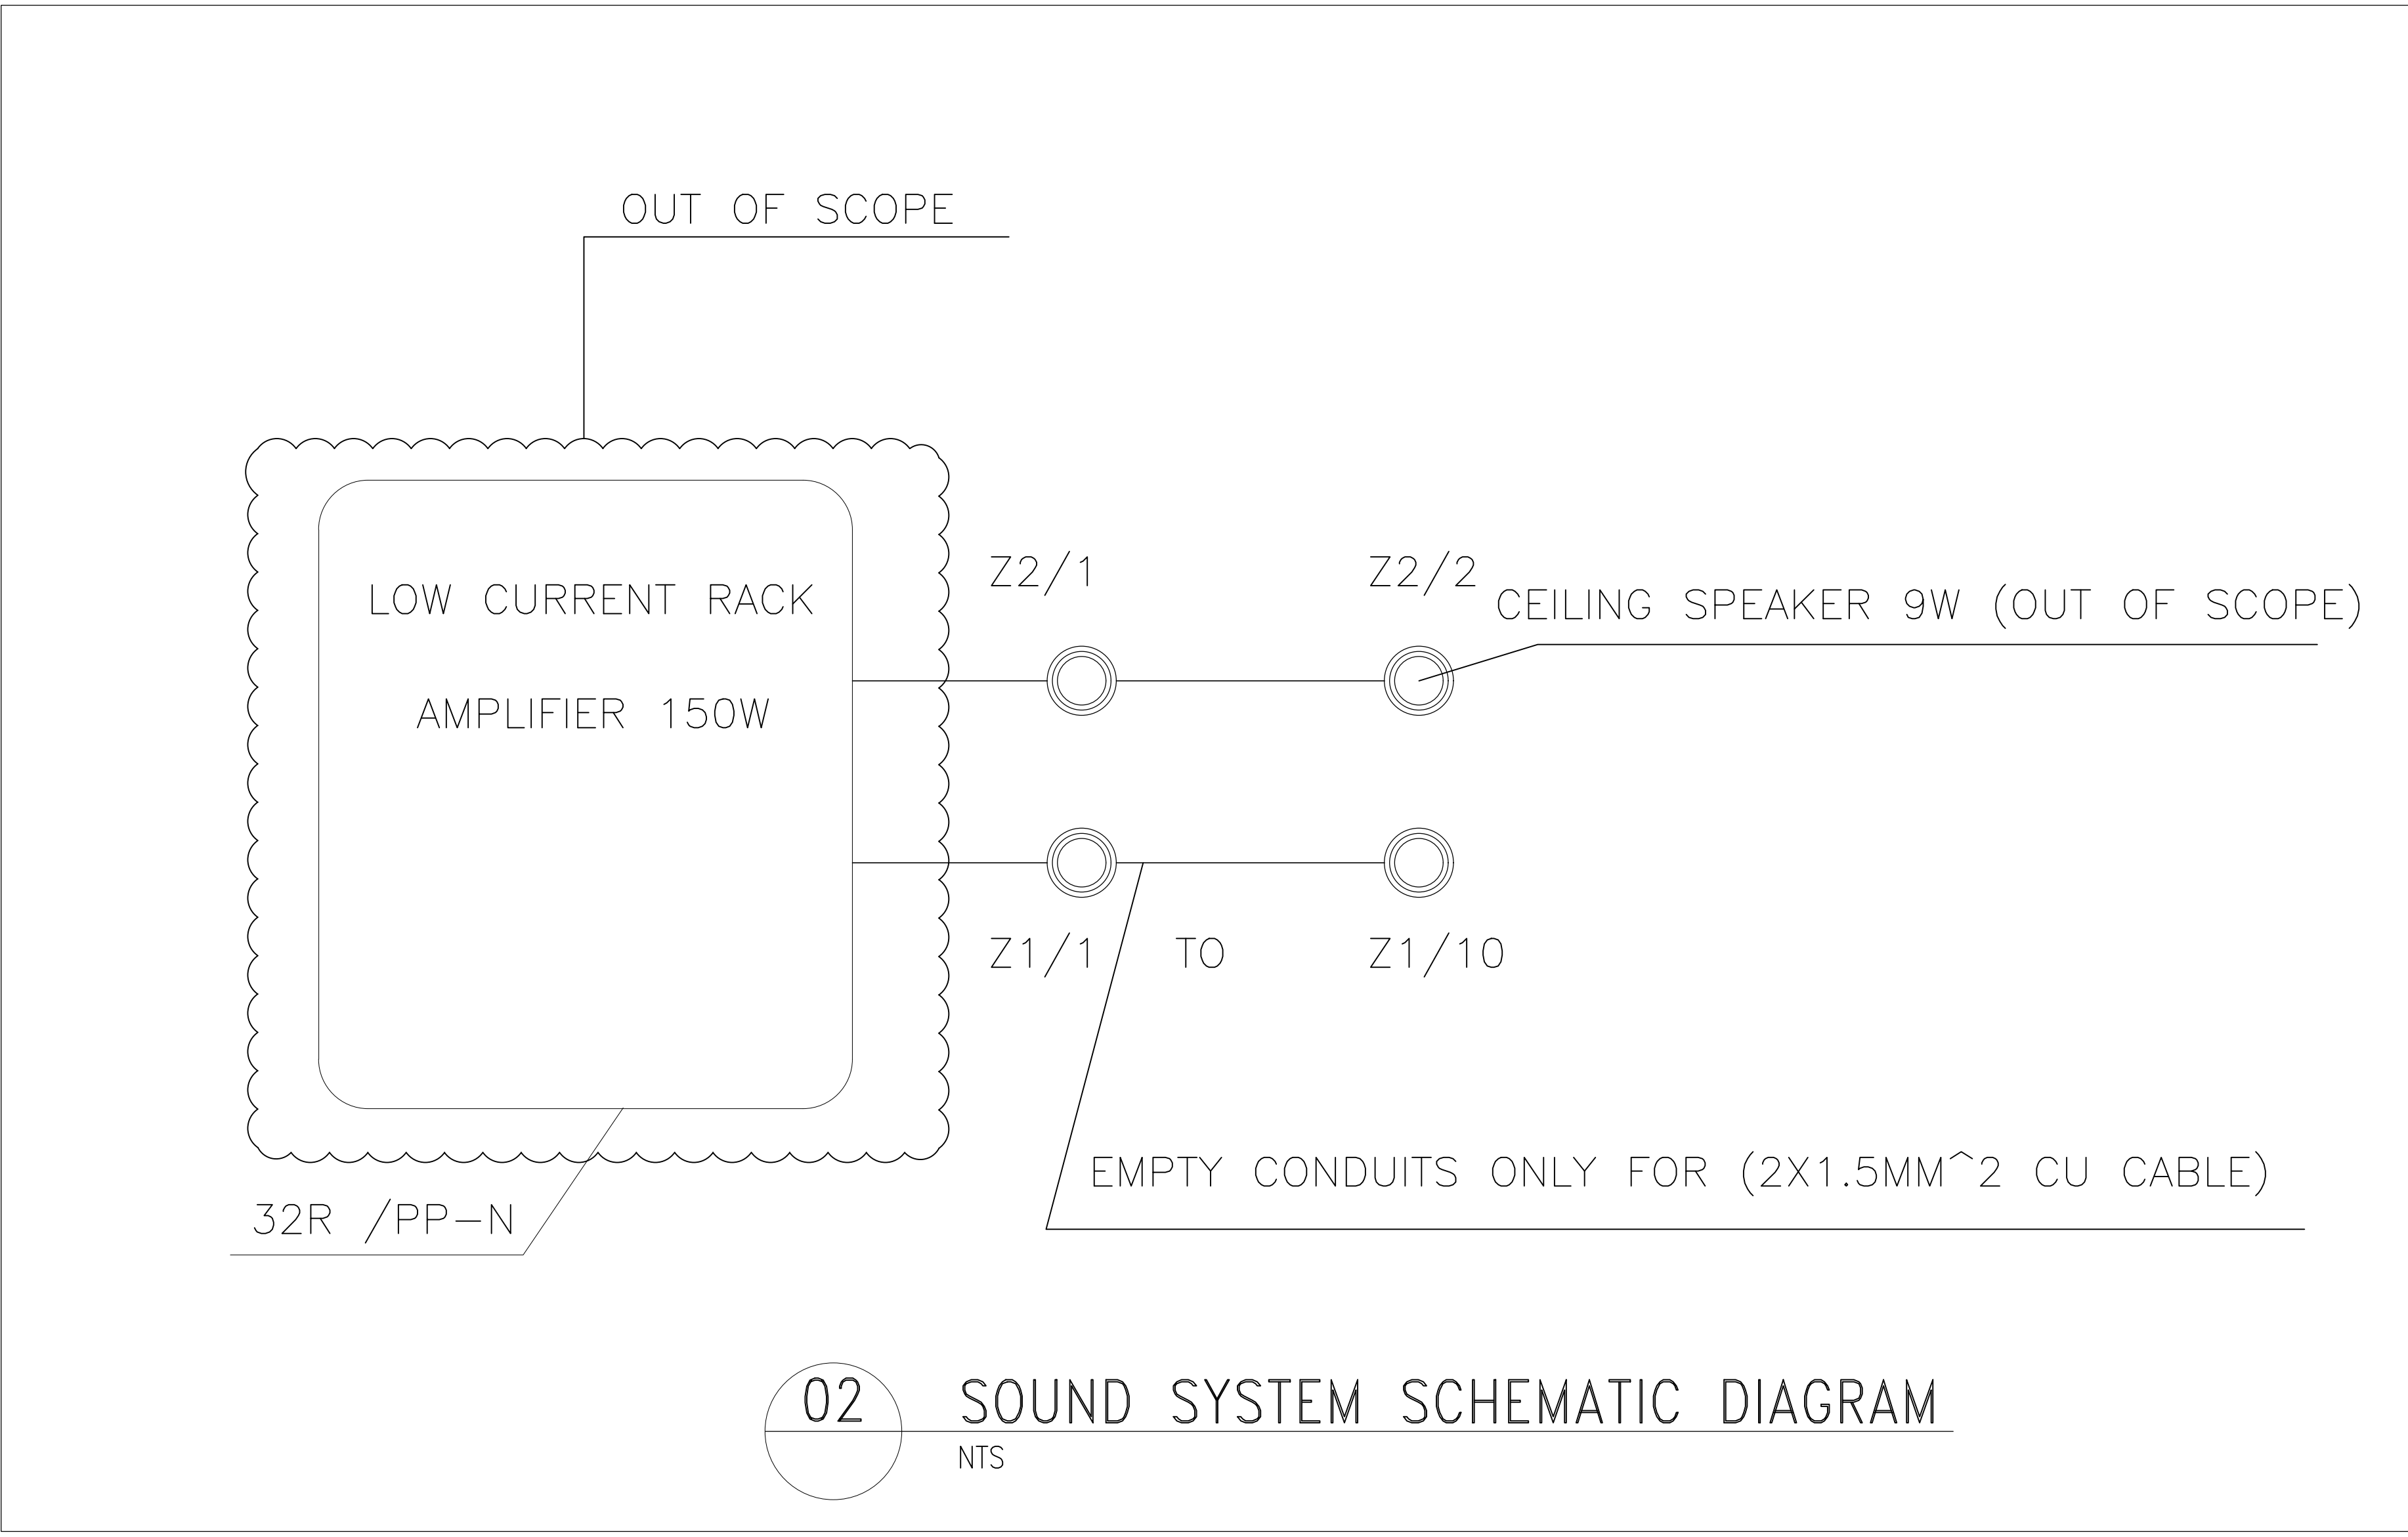


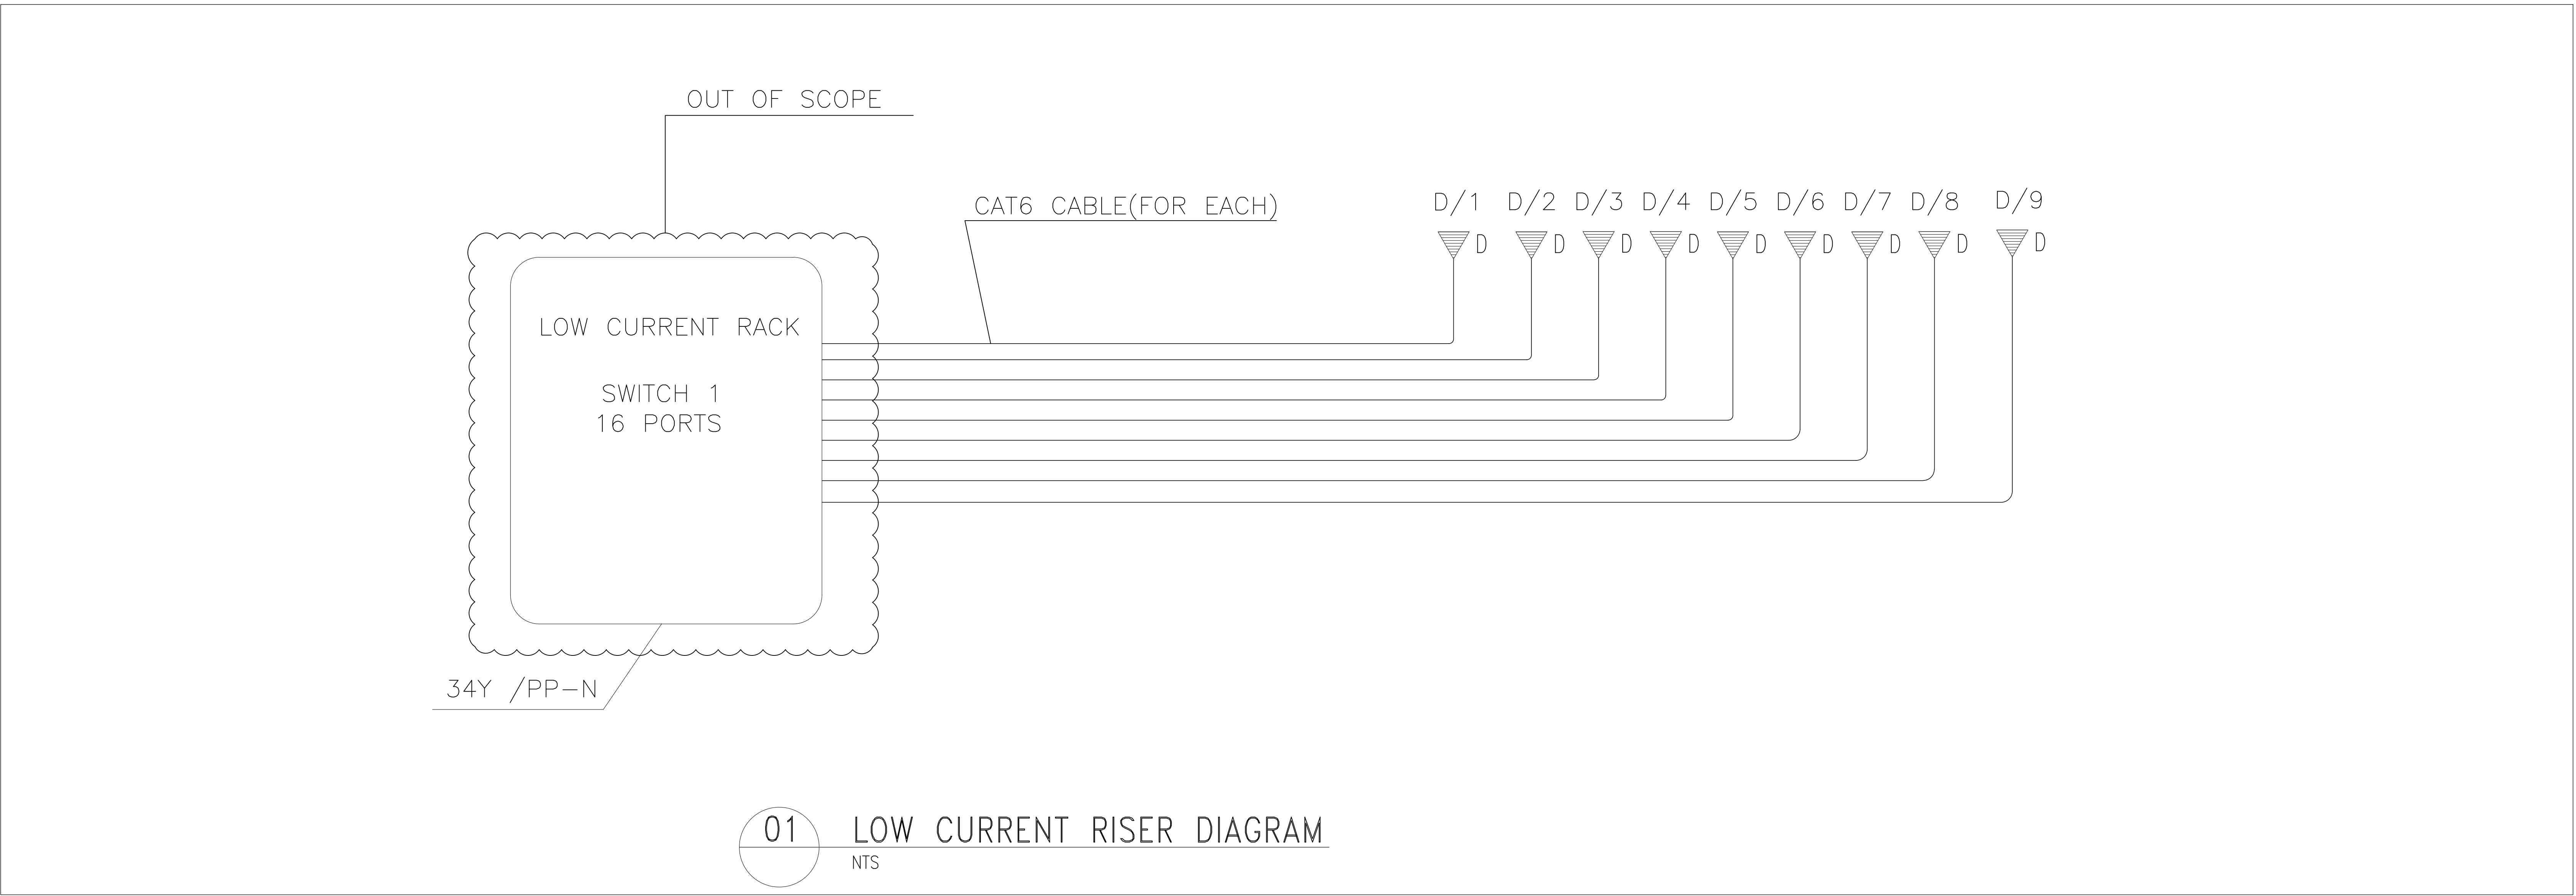

Notes:

NOTES:

01	ISSUED FOR APPROVAL	1.2	04-27
REV	DESCRIPTION	BY	DATE
STATUS:			

SHOP DRAWING

QUBIX Qubix Design Studio
Abdo Rawash Industrial Zone
Giza, Egypt
info@qubixstudios.com
www.qubixstudios.com

CLIENT: ORA - Nexuss Gym

ARCHITECT: QUBIX DESIGN STUDIO
Abdo Rawash Industrial Zone
Giza, Egypt
info@qubixstudios.com

MEP-CONSULTANT:

MEP-LS Mechanical Electrical Plumbing & Lighting Solution

CONSULTANT : MEP&LS
Tarek Zarf, PE, LC
8 El-Ferdos Complex
El Nasr Road
Nasr City - Cairo,
11471, Egypt
Tel : +202 2342 4256
Email: tzarf@mepl-s.com
www.mepl-s.com

SITE: ZED Park

TITLE: LOW CURRENT RISERS

SCALE: AT RL	DATE: APRIL 2021	DRAWN: B.S.	CHECKED: TZ.
PROJECT: 01-SD-ER-100	00		